


GROUND FLOOR PLAN

SCALE: 3/32"=1'-0"

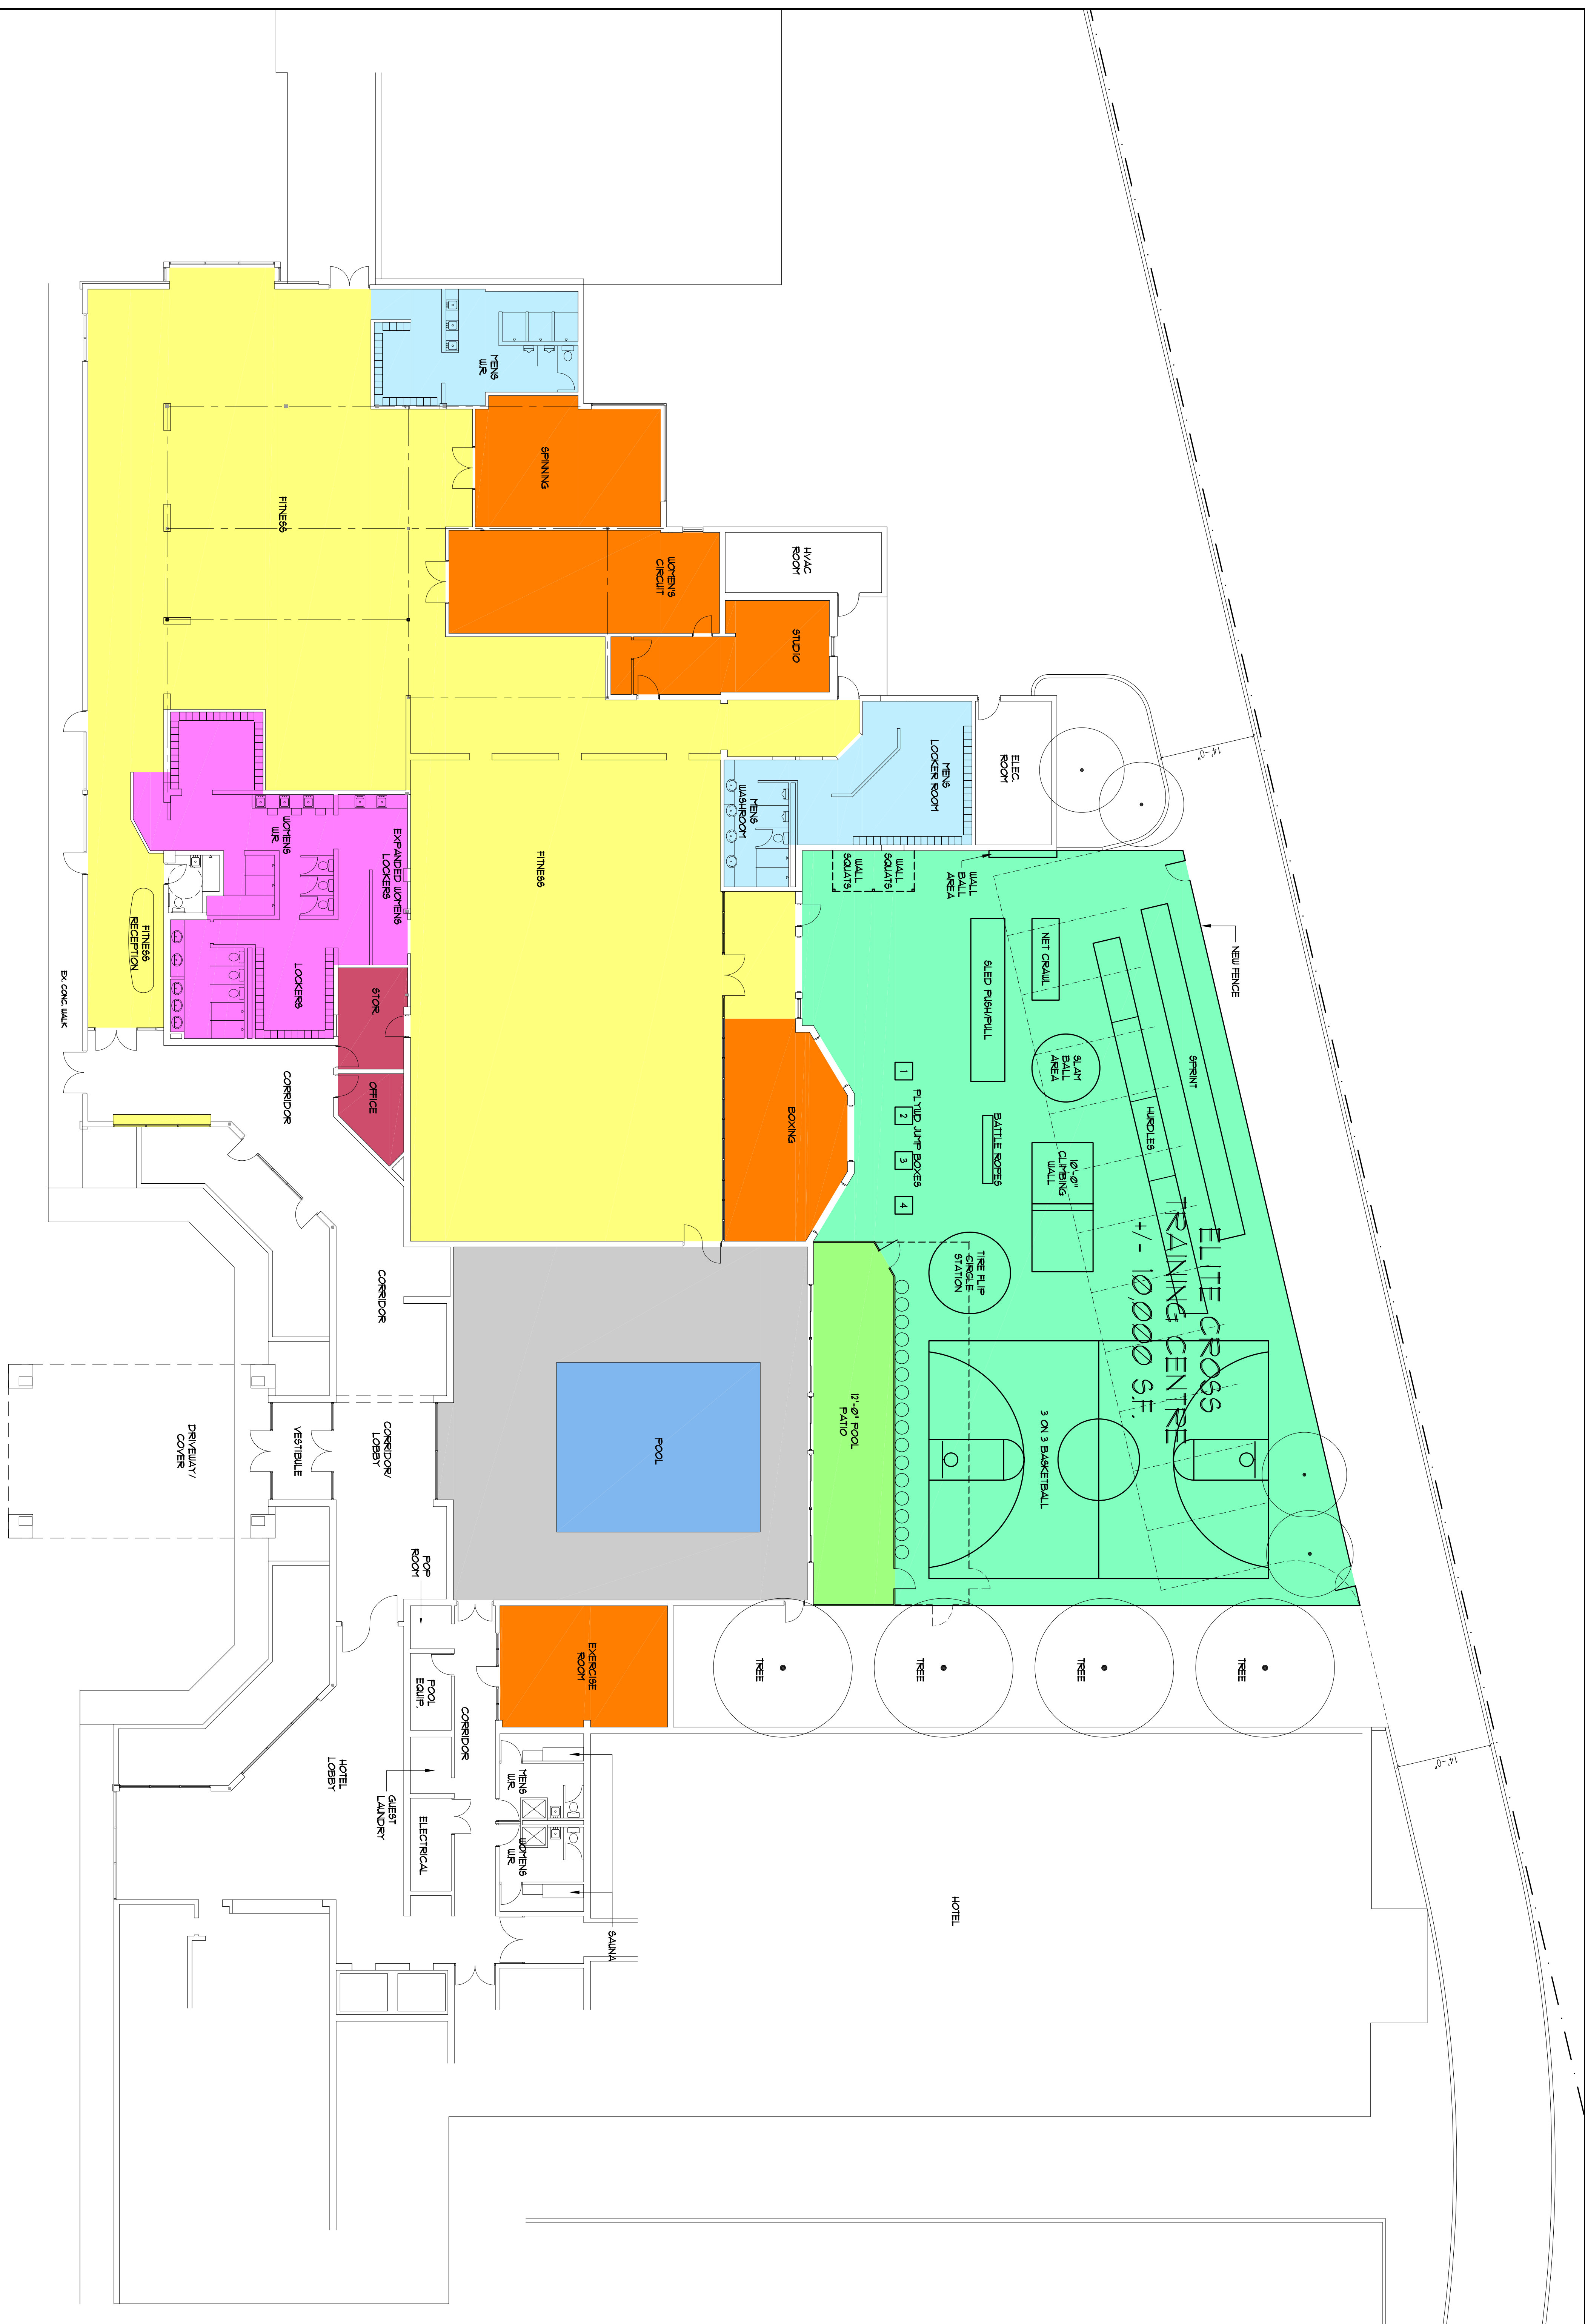


Job number: 12-34
 Revision number:
 Drawing number: **A1**

Project title:
ENERGY FITNESS AND ELITE CROSS TRAINING CENTRE
 89 MEADOWVALE DRIVE, ST. CATHARINES AT DAYS INN
 Drawing title:
GROUND FLOOR PLAN

Drawn by: BV
 Design by: LJM
 Approved by: MRM
 Date: JANUARY 9, 2013
 Plot scale: 1:1
 Scale: AS NOTED

2M architects inc.
 115 Lake Street
 St. Catharines, ON
 Canada L2R 5X7
 Tel: 905-687-9777
 Fax: 905-687-9997
 2Marchitects@cogeco.net
 www.2marchitects.ca

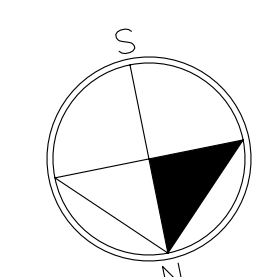

NO.	BY:	DATE:	REVISION:

THESE DOCUMENTS ARE NOT TO BE SCALED.
 THE DESIGN AND DOCUMENTS REMAIN THE PROPERTY OF THE ARCHITECT AND ARE PROTECTED BY LAW. THEY MAY NOT BE ALTERED WITHOUT THEIR EXPRESSED WRITTEN CONSENT. ALL DOCUMENTS TO BE RETURNED AT COMPLETION OF WORK.
 CONTRACTOR TO SITE VERIFY ALL DETAILS AND DIMENSIONS AND REPORT ANY AND ALL DISCREPANCIES TO THE ARCHITECT BEFORE COMMENCING WITH THAT RELATED PORTION OF THE WORK.
 ONLY SIGNED SEALED AND STAMPED DOCUMENTS ARE TO BE USED FOR CONSTRUCTION PURPOSES.